


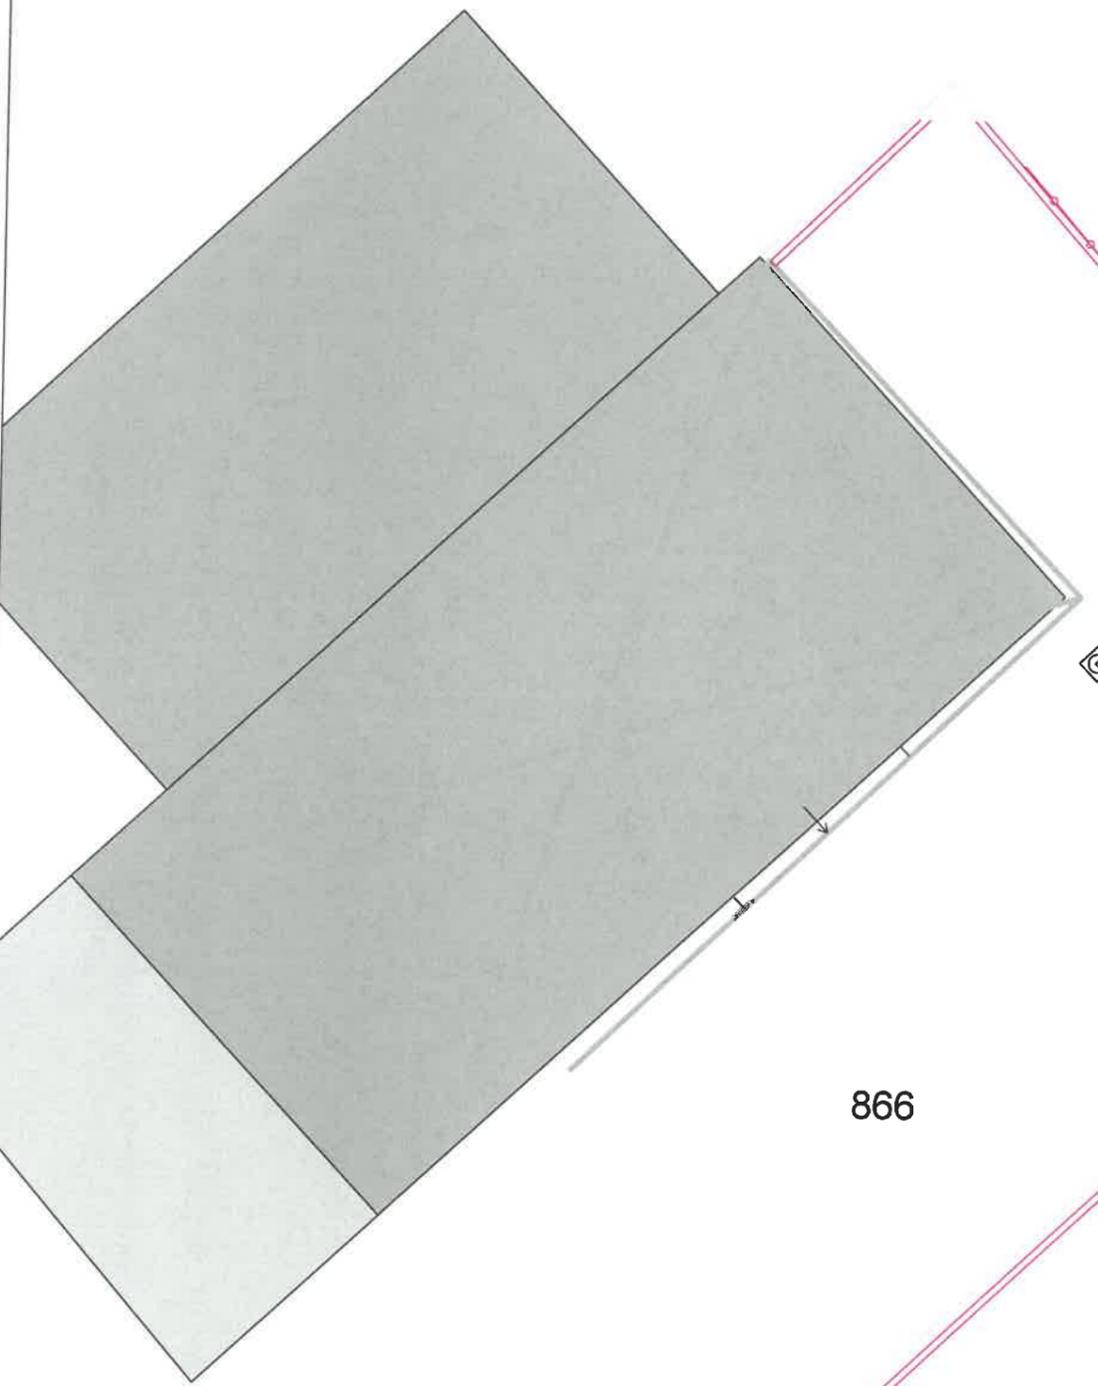

PLAN DE CONVENTION

Echelle 1/200



115

863

C4

JDD 1

BT 95 AL DETECTE 11/2021

867


FC

Decheterie

866

BT 240 AL DETECTE 11/2021
BT 95 AL DETECTE 11/2021

867

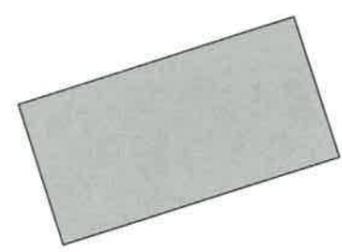

Date :
Signature :

